




資料9 仮設校舎の配置・計画案

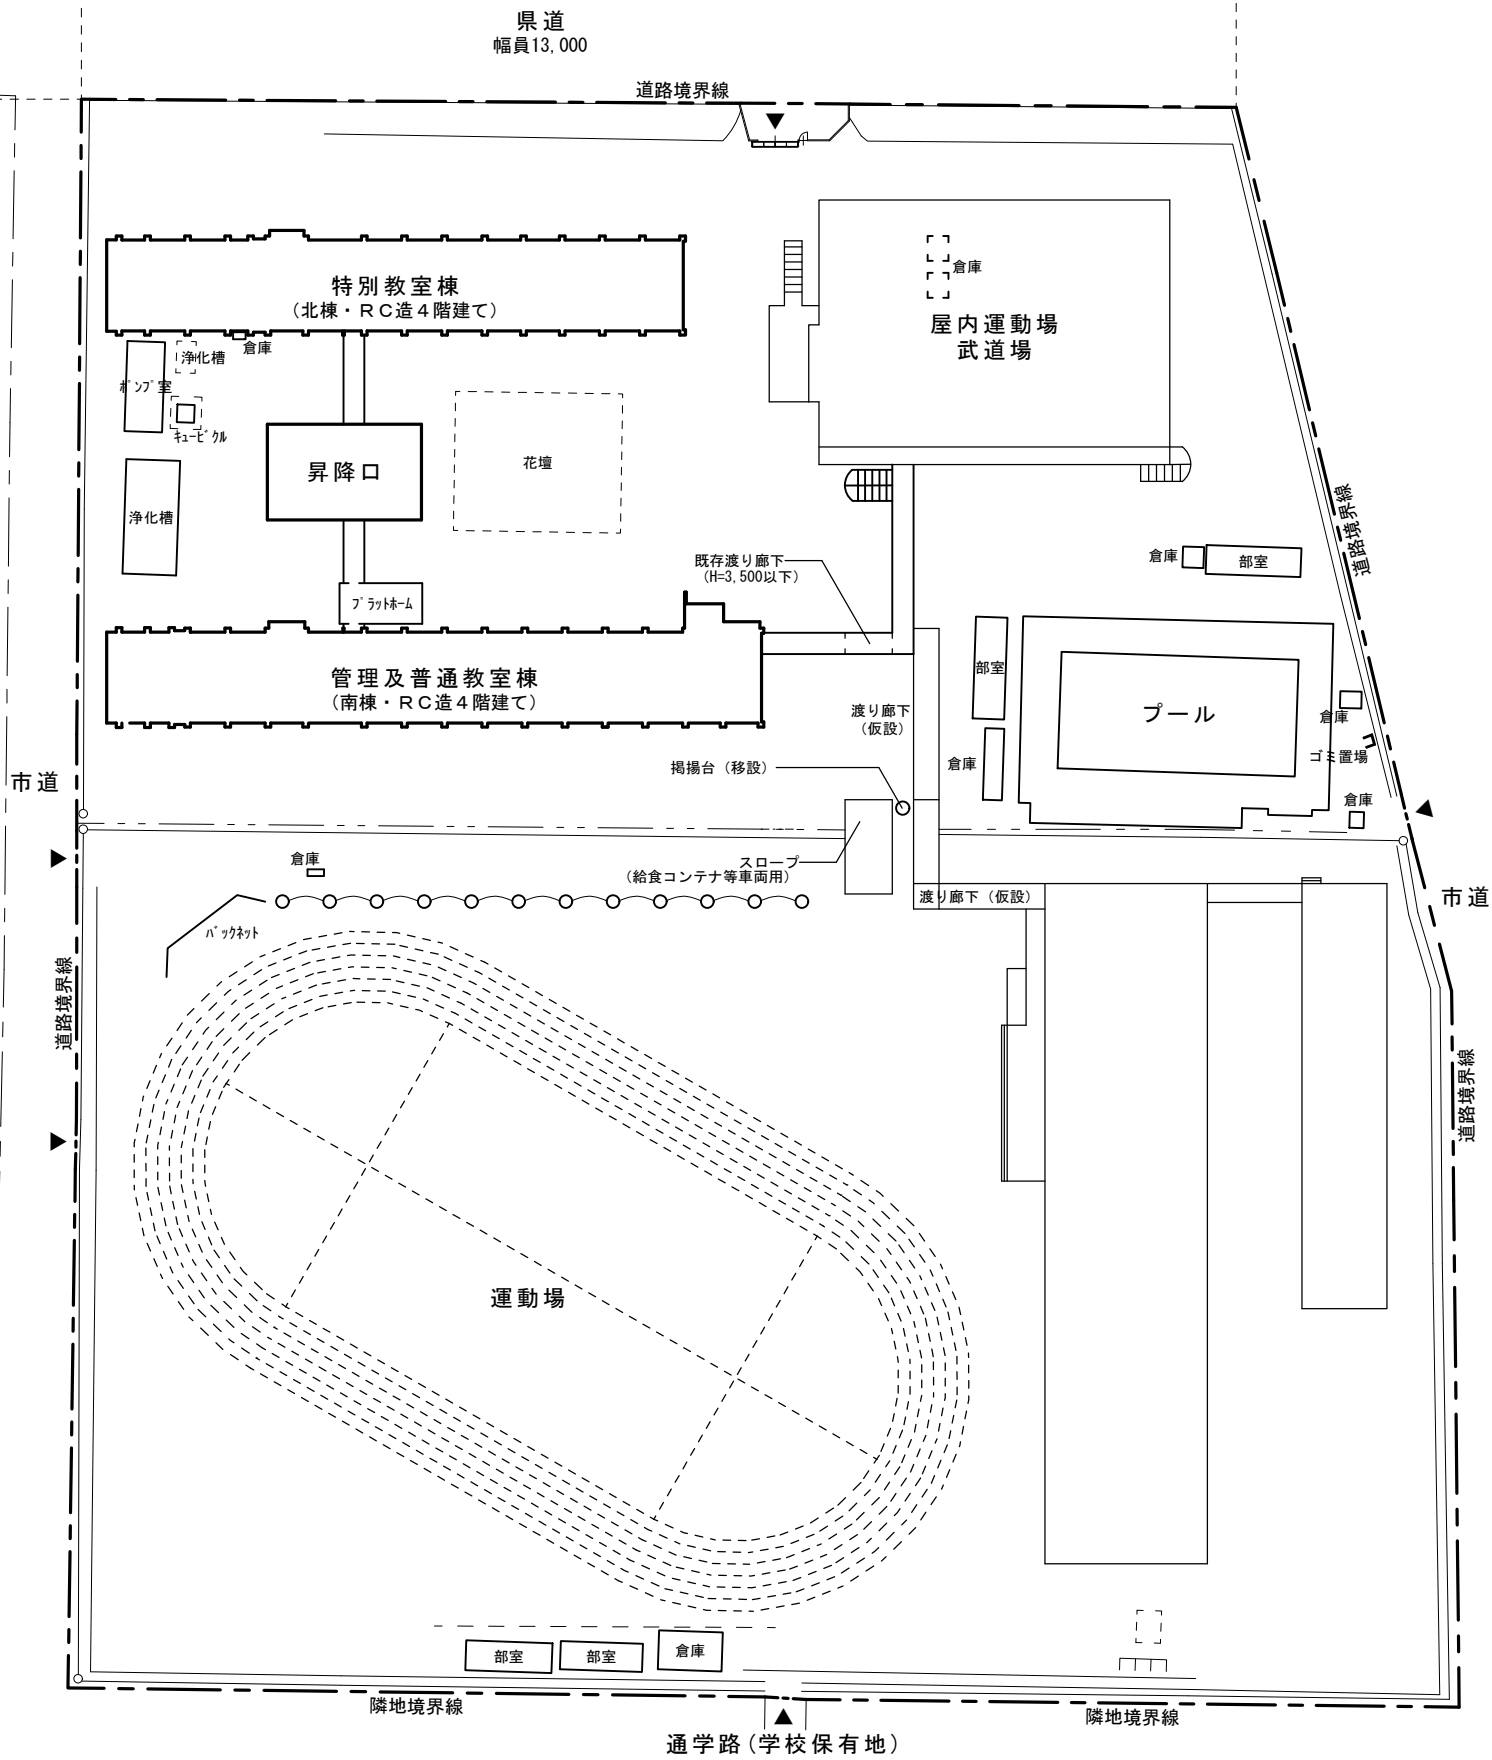

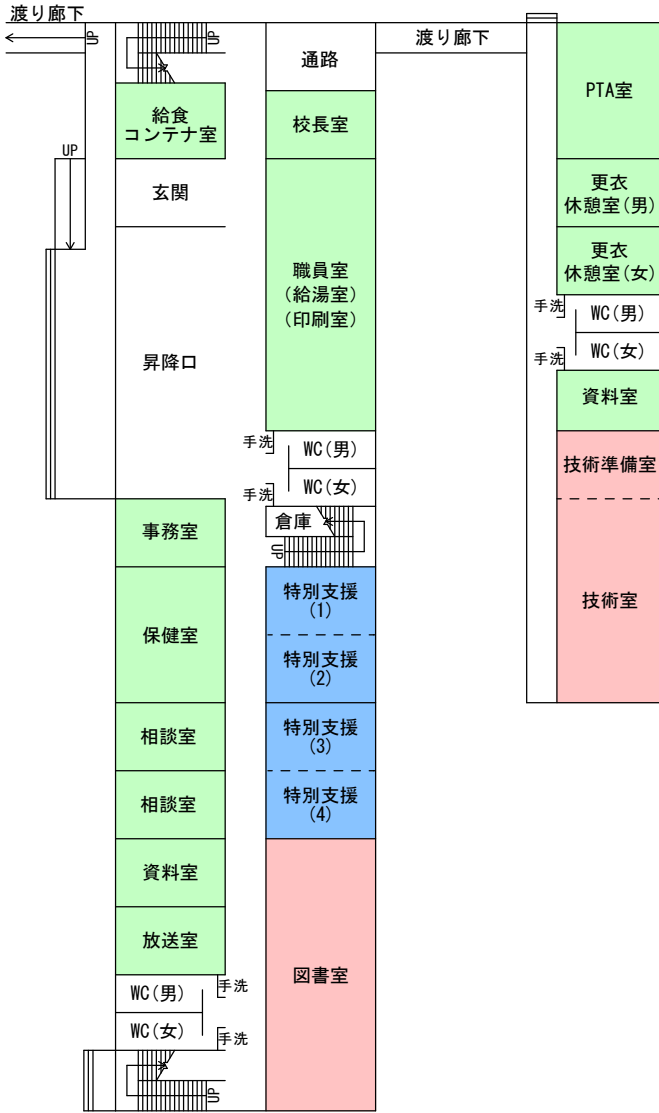


7.250	2.700	7.250	2.000	7.000
17.200		10.000		9.000

1階平面図

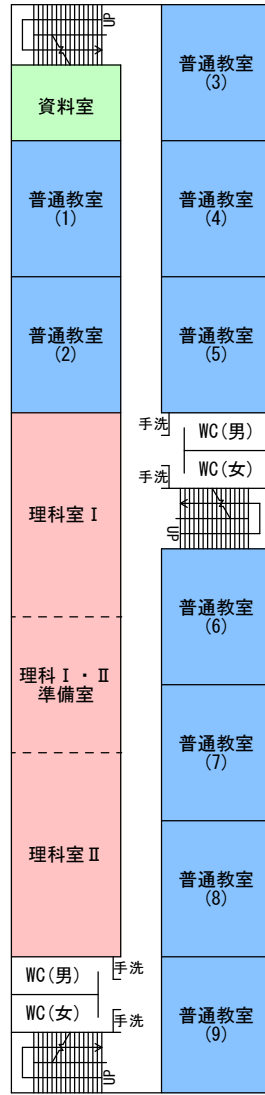

7.250	2.700	7.250
17.200		

2階平面図

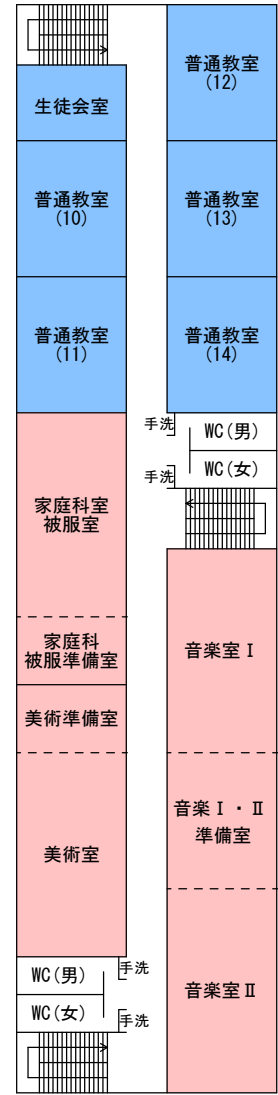

7.250	2.700	7.250
17.200		

3階平面図

■ : 普通教室

■ : 特別教室

■ : 管理諸室

