


大分都市計画事業
大分駅南土地区画整理事業

基準点位置図


22 街区

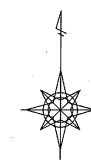

S=1/1000

基準点座標

測点	X	Y
NO. 1	25945.371	56770.012
NO. 26	26017.891	56666.633
N-19	25937.837	56473.891
N-20	25915.822	56514.919
N-23	25894.466	56545.351
N-24	25885.977	56582.612
N-27	25870.171	56632.828
N-28	25856.296	56668.598
N-29	25934.782	56610.067
N-30	25901.935	56660.992
N-31	25885.509	56709.451
N-32	25929.339	56727.957
N-44	25908.534	56803.927
N-74	26046.089	56554.028
N-75	26061.687	56587.726
N-77	26109.564	56614.092
N-78	26042.741	56623.063
N-79	25980.933	56712.448

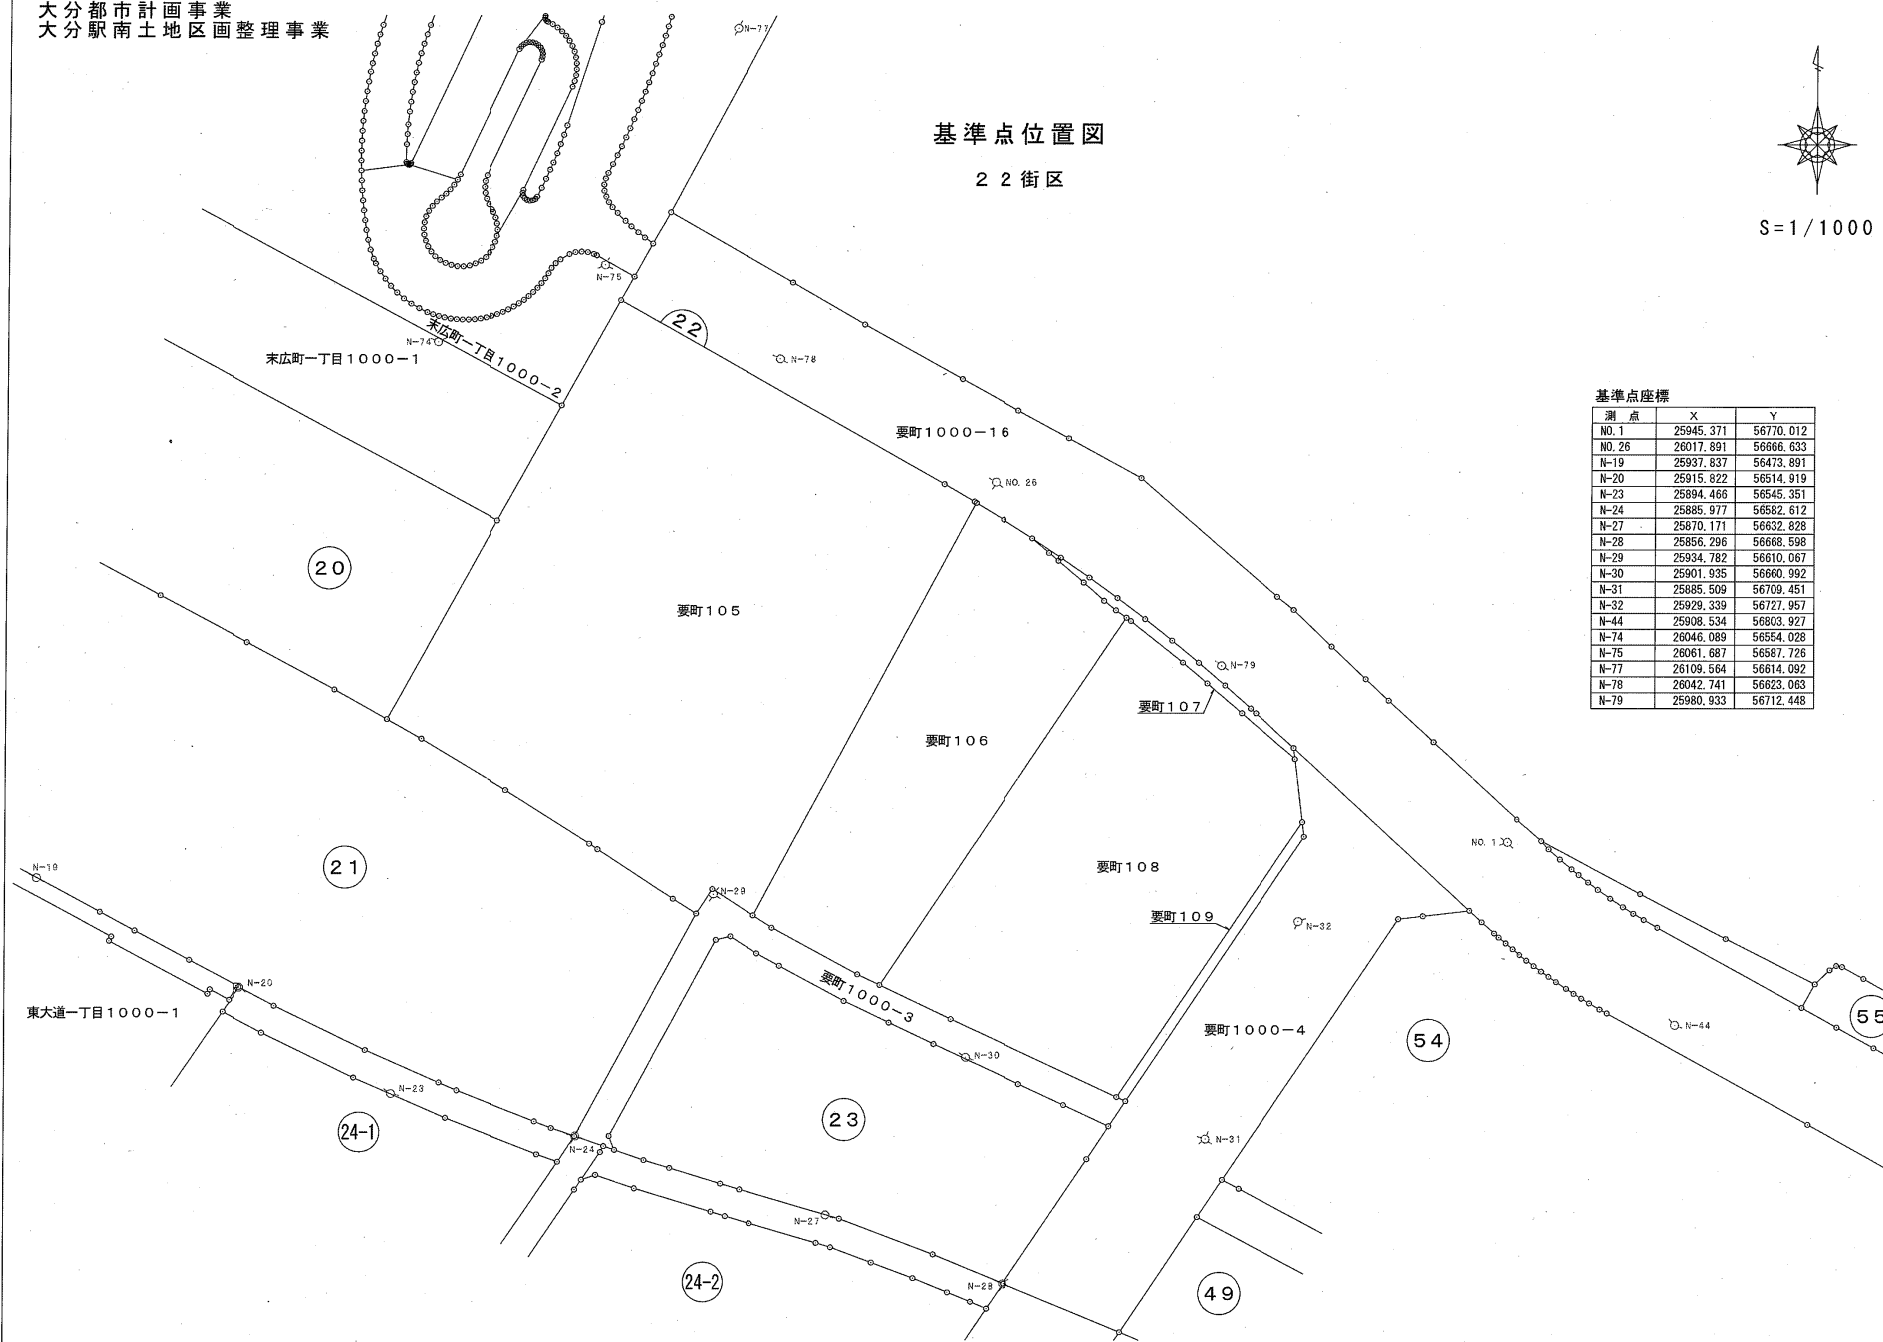

地 番		要町109				辺 長
測 点	X	Y	X-X	Y (X-X)		
22-3	25893.146	56693.345	-52.458	-2974019.492010	1.96	
22-2	25893.977	56691.562	56.258	3189353.804996	66.73	
22-2	25949.404	56728.732	52.458	2975875.823256	2.98	
22-2	25946.435	56729.081	-56.258	-3191464.638989	64.16	
倍 面 積					-254.412655	
倍 面 積					127.206328	